

RHC
DESIGN, INC.

55 PLANK AVE
PAOLI, PA
19301
PHONE: (610) 647-8789
FAX: (610) 296-8910
E-MAIL: RHCDESIGN@aol.com

J.D. BYRIDER
BRIDGE STREET
PHILADELPHIA, PA

CONTRACTOR SHALL VERIFY DIMENSIONS AT THE SITE AND REPORT ALL DISCREPANCIES IN DRAWINGS TO RHC DESIGN BEFORE PROCEEDING. ALL UNRECORDED DIMENSIONS ARE THE PROPERTY OF RHC DESIGN, INC. AND SHALL NOT BE USED ON OTHER WORK WITHOUT RHC DESIGN, INC. WRITTEN PERMISSION. DO NOT SCALE THIS DRAWING.

REVISIONS:
9/18/02 - REMOVED
ADDITION


DATE: 08-27-02
FILE NO: 022028
SCALE: 1/4"=1'-0"

TITLE: WORKING DRAWINGS

SHEET NO. 3

A-1

OF 5 SHEETS

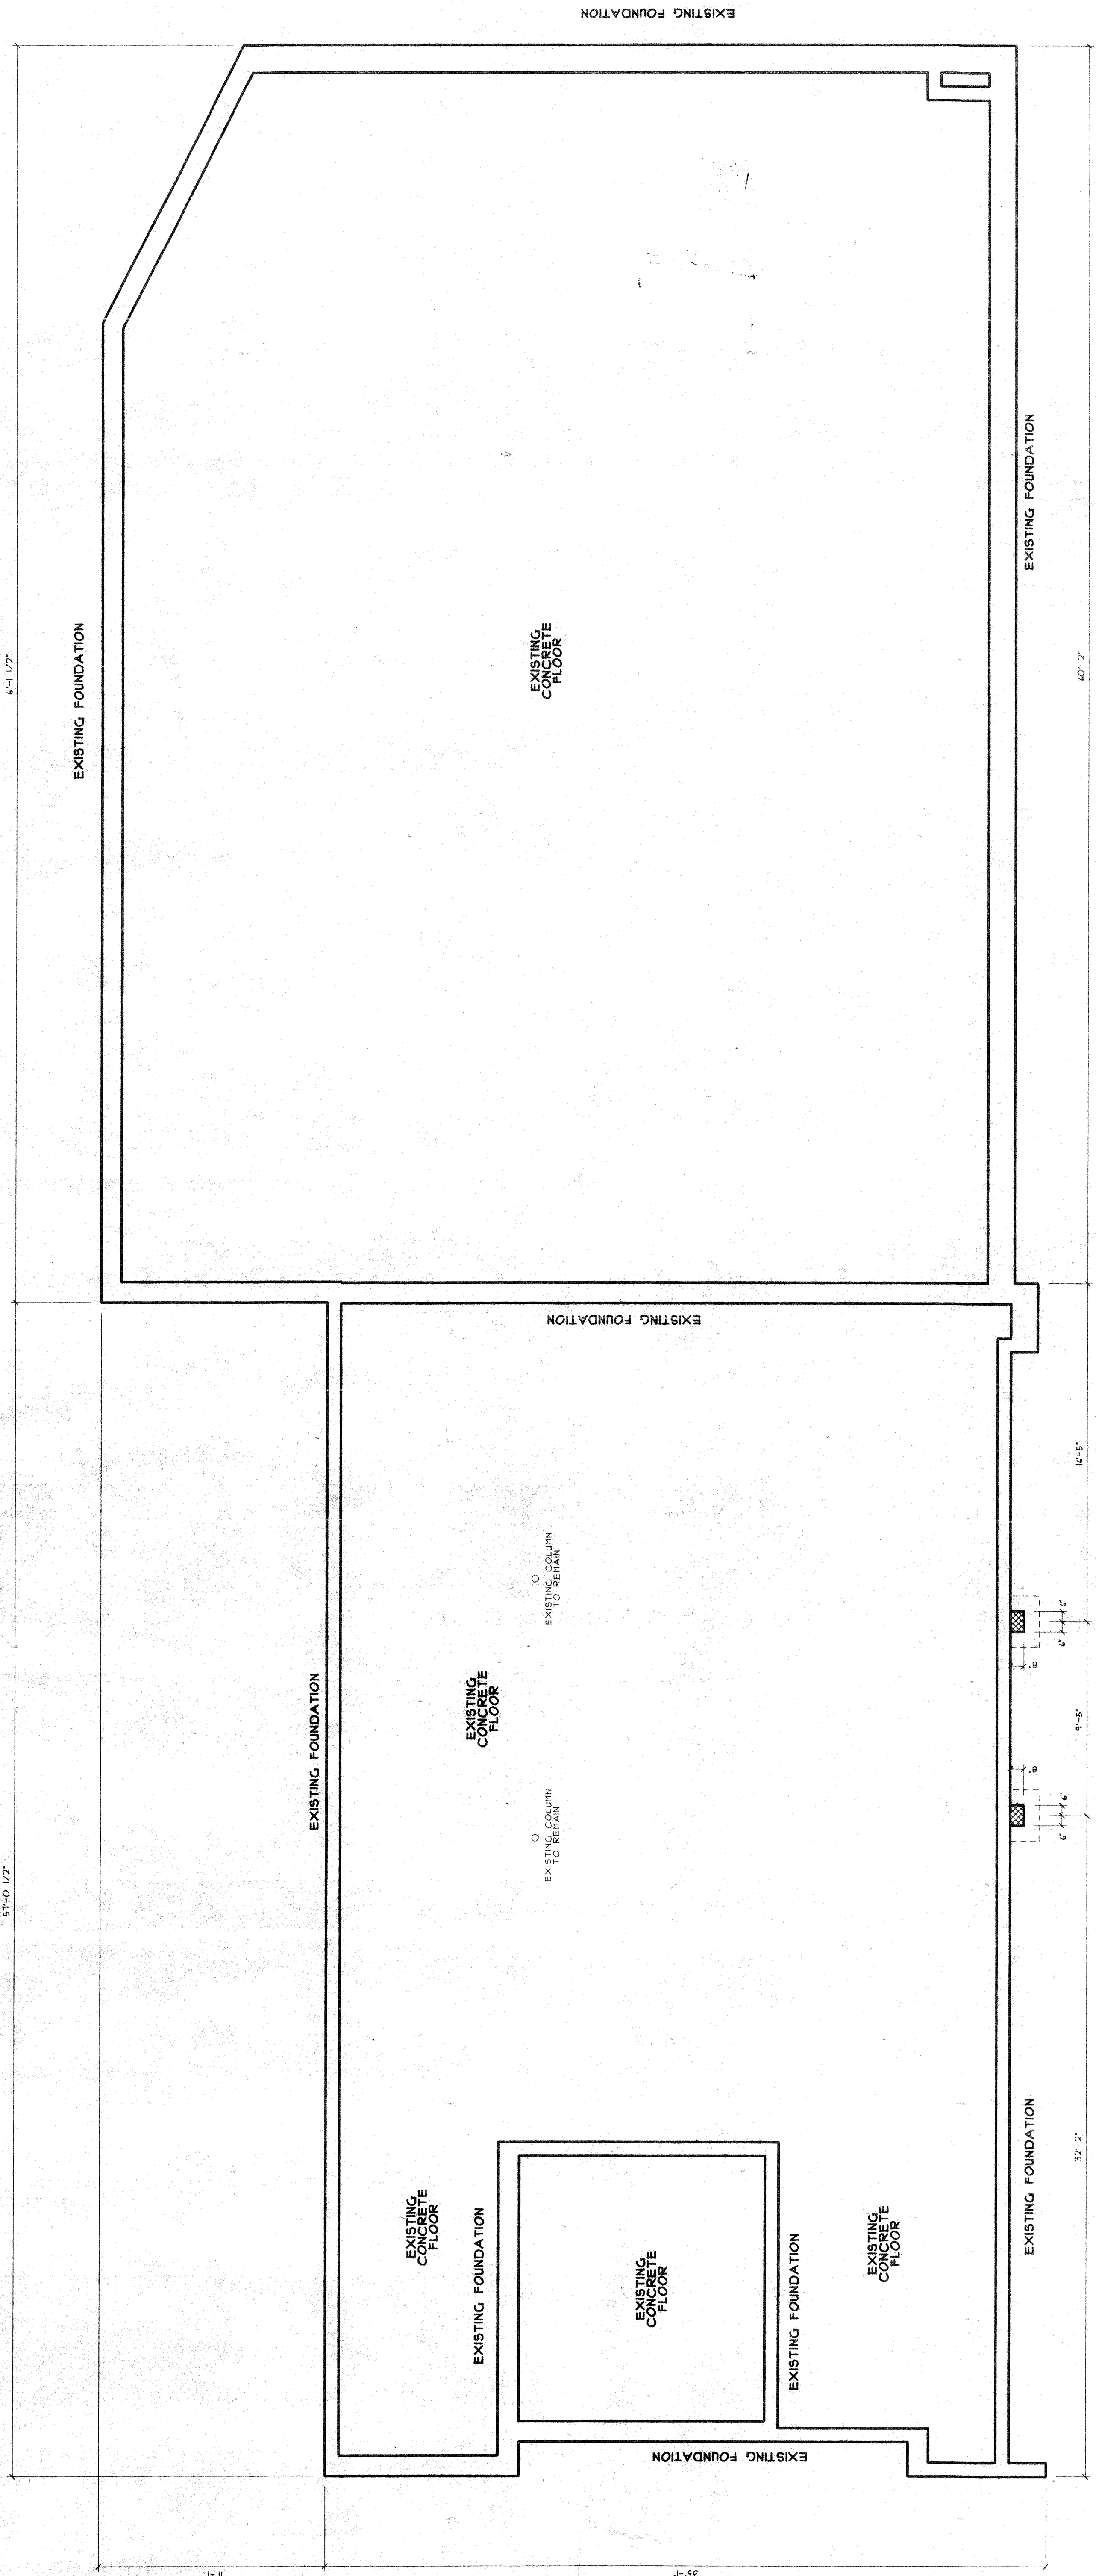

FOUNDATION PLAN:
SCALE: 1/4" = 1'-0"