


SEE SHEET 38


FOR PROFILE, SEE SHEET 46, 47, 58

PREPARED BY:
GANNETT FLEMING, INC.
VALLEY Forge, PA


PREPARED BY:
MICHAEL BAKER JR, INC.
HORSHAM, PA

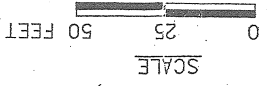

WORK BY OTHERS

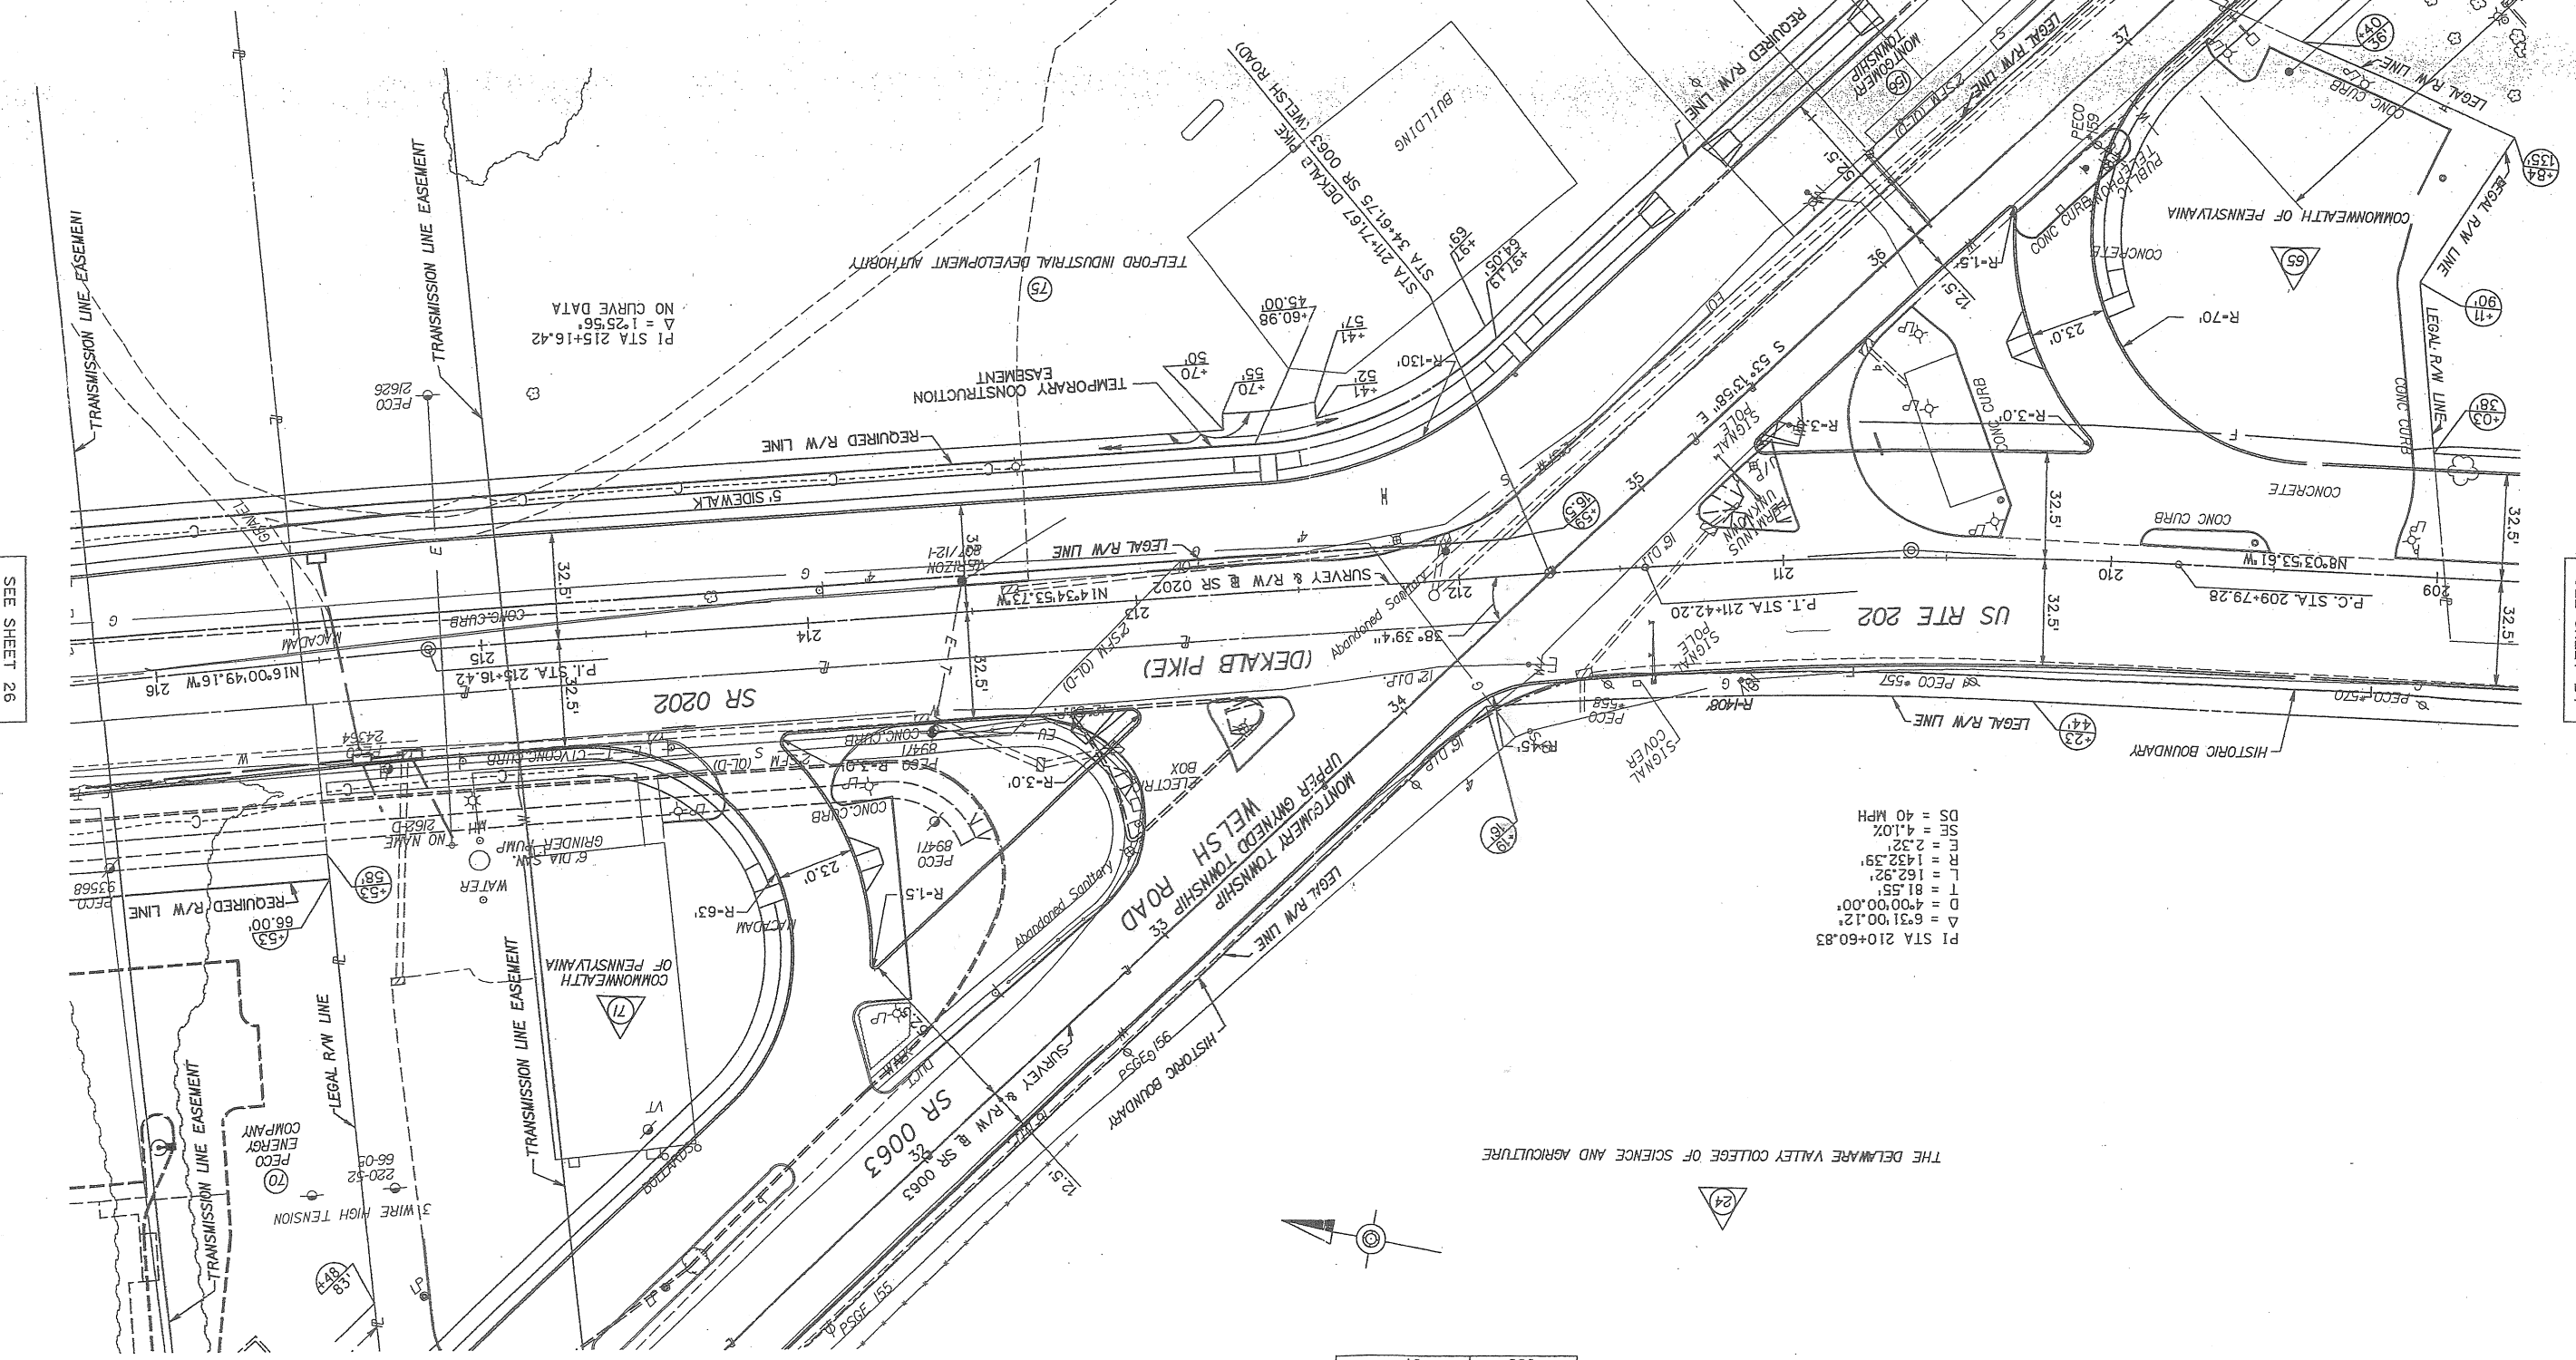

P.I. STA 210+60.83
 $\Delta = 4900.00, 0.00'$
 $T = 81.55'$
 $L = 162.92'$
 $R = 1432.39'$
 $E = 2.32'$
 $SE = 4.10\%$
 $DS = 40 \text{ MPH}$

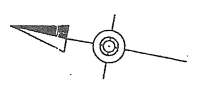

PARCEL NO	PROPERTY PLOT
75	SEE SHEET
71	
156	87

SEE SHEET 37

DISTRICT	COUNTY	ROUTE	SECTION	SHEET
6-0	MONTGOMERY	0202	65N R/W	25 OF 91

REVISIONS	DATE	BY

SEE SHEET 26

SEE SHEET 24