

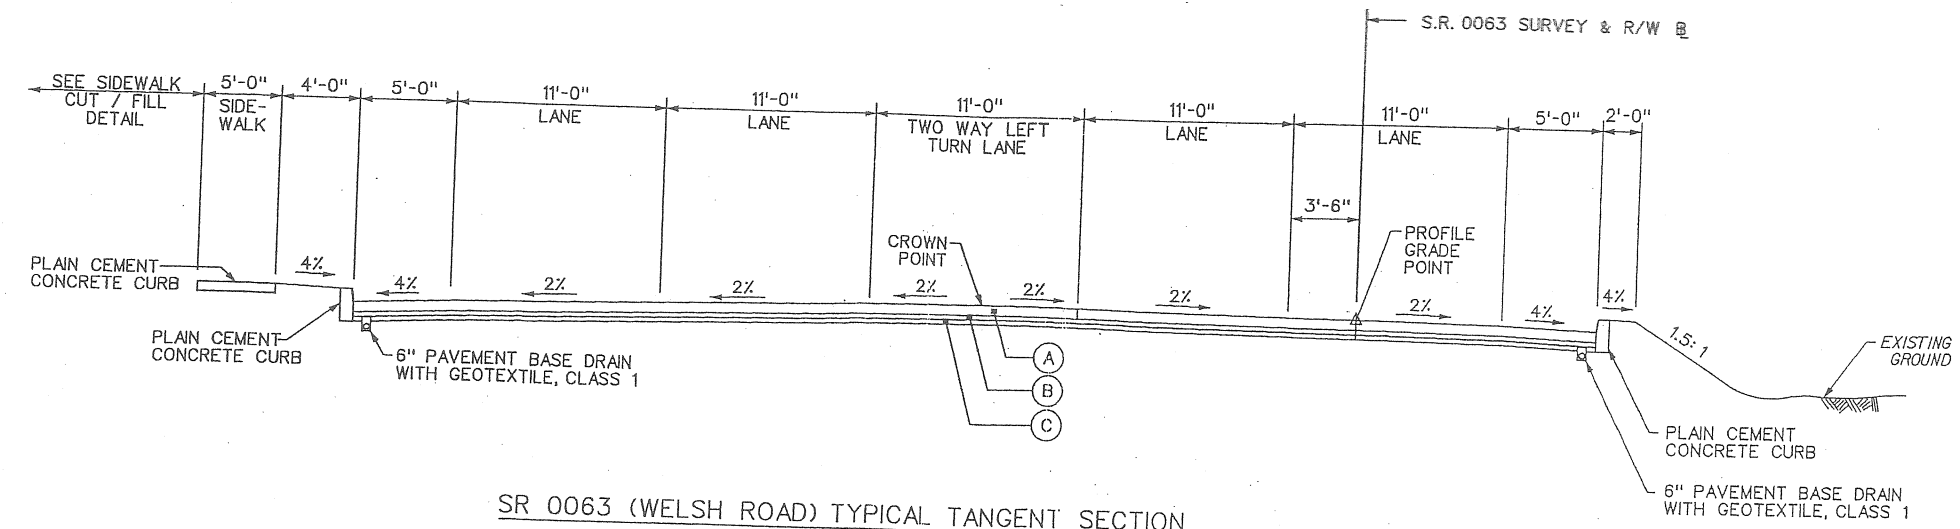


REVISION NUMBER	REVISIONS	DATE


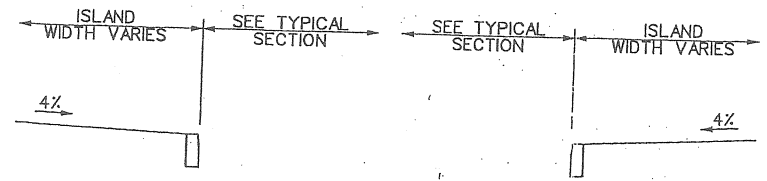


SR 0063 (WELSH ROAD) TYPICAL TANGENT SECTION
 STA 25+46.96 TO STA 31+5.44
 NOT TO SCALE

- LEGEND**
- (A) SUPERPAVE WEARING COURSE
 - (B) SUPERPAVE BINDER COURSE
 - (C) SUPERPAVE BASE COURSE

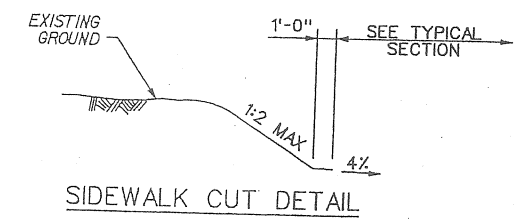

SR 0063 (WELSH ROAD) TYPICAL ISLAND TREATMENT
 STA 32+27.96 TO STA 33+39.52 LEFT
 STA 35+33.82 TO STA 36+41.18 RIGHT
 NOT TO SCALE

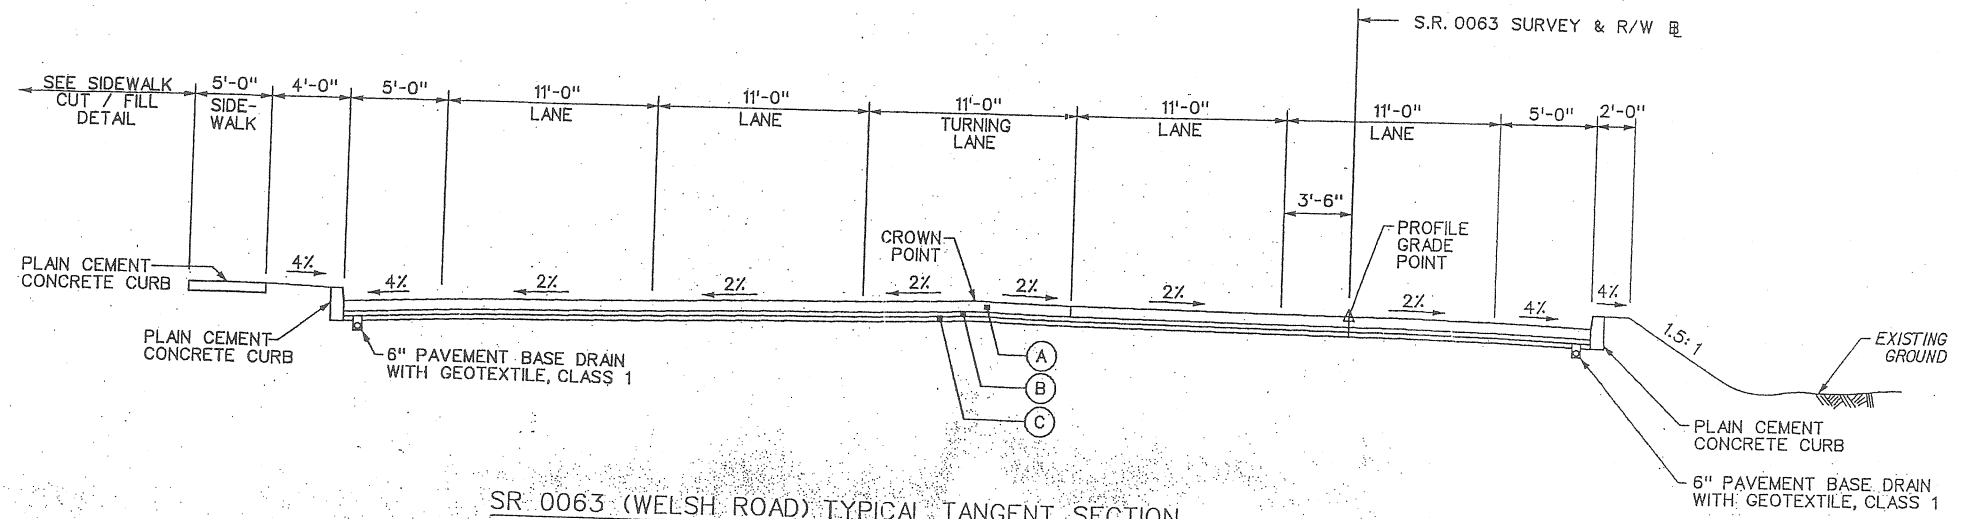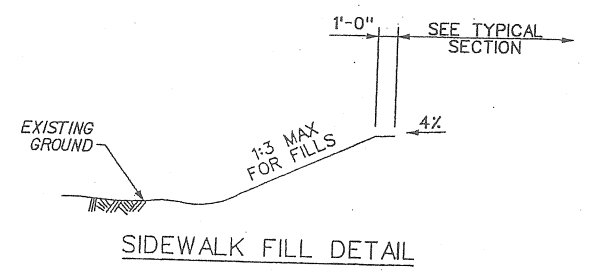

SR 0063 (WELSH ROAD) TYPICAL TANGENT SECTION
 STA 31+5.44 TO STA 33+63.95
 STA 35+26.82 TO STA 36+85.44
 NOT TO SCALE

PREPARED BY:
 MICHAEL BAKER JR, I
 HORSHAM, PA